



प्रसार भारती
(भारत का लोक सेवा प्रसारक)

PRASAR BHARATI
(India's Public Service Broadcaster)

कार्यकारी अभियन्ता (सिविल) का कार्यालय
सिविल निर्माण स्कन्ध, आकाशवाणी, पहली मंजिल
प्रसारण भवन, एच. टी. पारेख मार्ग, चर्चगेट, मुम्बई-४०००२०



Office of the **Executive Engineer (Civil)**
Civil Construction Wing, Akashvani, 1st floor
Broadcasting House, H.T. Parekh Marg, Mumbai-20

(022) 22024939 / 22024943 :: eecivil.airmum@nic.in / xencivil.airmum@prasarbharati.gov.in :: www.ccwairprasarbharati.nic.in

Ref No. EEW-54(Amreli)Tenders/2026-27/AC/206

August 5, 2026

CORRIGENDUM

In partial modification to this office Notice Inviting Tenders for the work of "Construction the Temporary structure of perforated tin and cement sheets (Porta cabin) of the size 12 x 5 meters (60 sq.meters.) for shift 100W FM AV Amreli transmitter, Gujarat" issued under NIT No. EEC/MUM/2026-27/07 the floor plan is annexed herewith. **The construction of Porta cabin shall confirm this annexed drawing and rate for job work includes partitions and necessary fixtures etc.**

All order conditions of the aforesaid Notice Inviting Tenders remain unaltered.

SUDHIR
PANDITRAO
PATHAK


Digitally signed by SUDHIR
PANDITRAO PATHAK
Date: 2026.08.05 16:18:22
+05'30'

(S.P. PATHAK)
EXECUTIVE ENGINEER (CIVIL)
CCW AV PB(IPSB) MUMBAI-20

Copy to :

1. The Assistant Surveyor of Works (Civil), Civil Construction Wing, Akashvani, 1st floor, Broadcasting House, Mumbai-20 for information;
2. The Assistant Engineer (Civil), Civil Construction Wing, Akashvani, Vadodara for information;
3. Original NIT;
4. Notice Board.

EXECUTIVE ENGINEER (CIVIL)
CCW AV PB(IPSB) MUMBAI-20

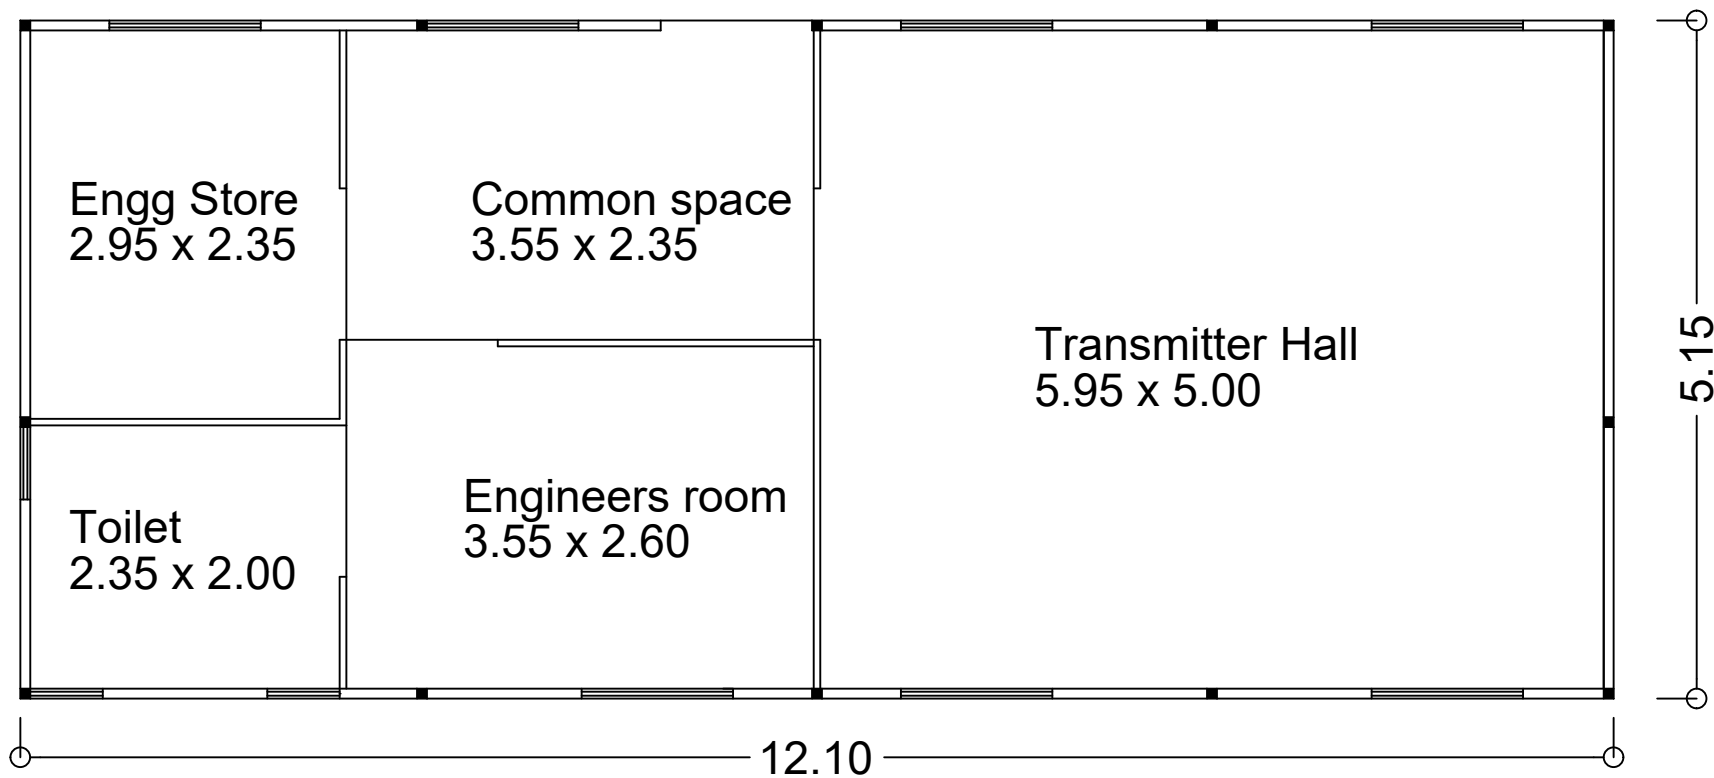

Floor plan
Construction of Portable cabin for AV Amareli Gujrat.